

A

B

C

D

E





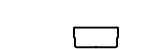
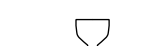
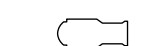



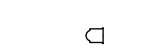

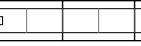
F

G

H

I

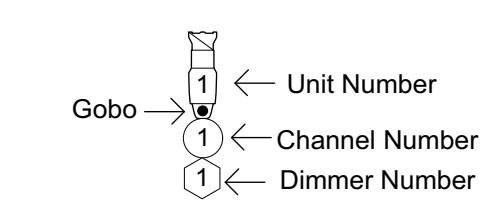
KEY TO SYMBOLS

-  ETC Source Four 19° (575W)
-  ETC Source Four 26° (575W)
-  ETC Source Four 36° (575W)
-  ETC Source Four 50° (575W)
-  Elation SIXPAR 300
-  ETC Source Four PARNet (575W)
-  Altman 360 6x9 (750W)
-  Altman 360 6x12 (750W)
-  Altman 360 6x16 (750W)
-  Altman PAR 64 (MFL) (1K)
-  Altman 3" Fresnel (150W)
-  Altman 6" Fresnel (750W)
-  Altman 6-Cell Ground Row (1K/circuit)

DRAWING NOTES

ALL INSTRUMENTS ARE 18" APART UNLESS SPECIFIED OTHERWISE. PLEASE REFER TO OTHER PAPERWORK FOR COLOR AND PATTERN INFORMATION.

LEGEND



A LITTLE NIGHT MUSIC

Production Team

DIRECTOR.....Paula McGlasson
 SCENIC DESIGNER.....Renee Suprenant
 TECHNICAL DIRECTOR.....Jake Richards-Hegnauer
 LIGHTING DESIGNER.....Jessica Winward
 ASSISTANT LIGHTING DESIGNER.....Josef Allen
 MASTER ELECTRICIAN.....Kathy Giebler
 ASSISTANT MASTER ELECTRICIAN.....Cameron Waitkun

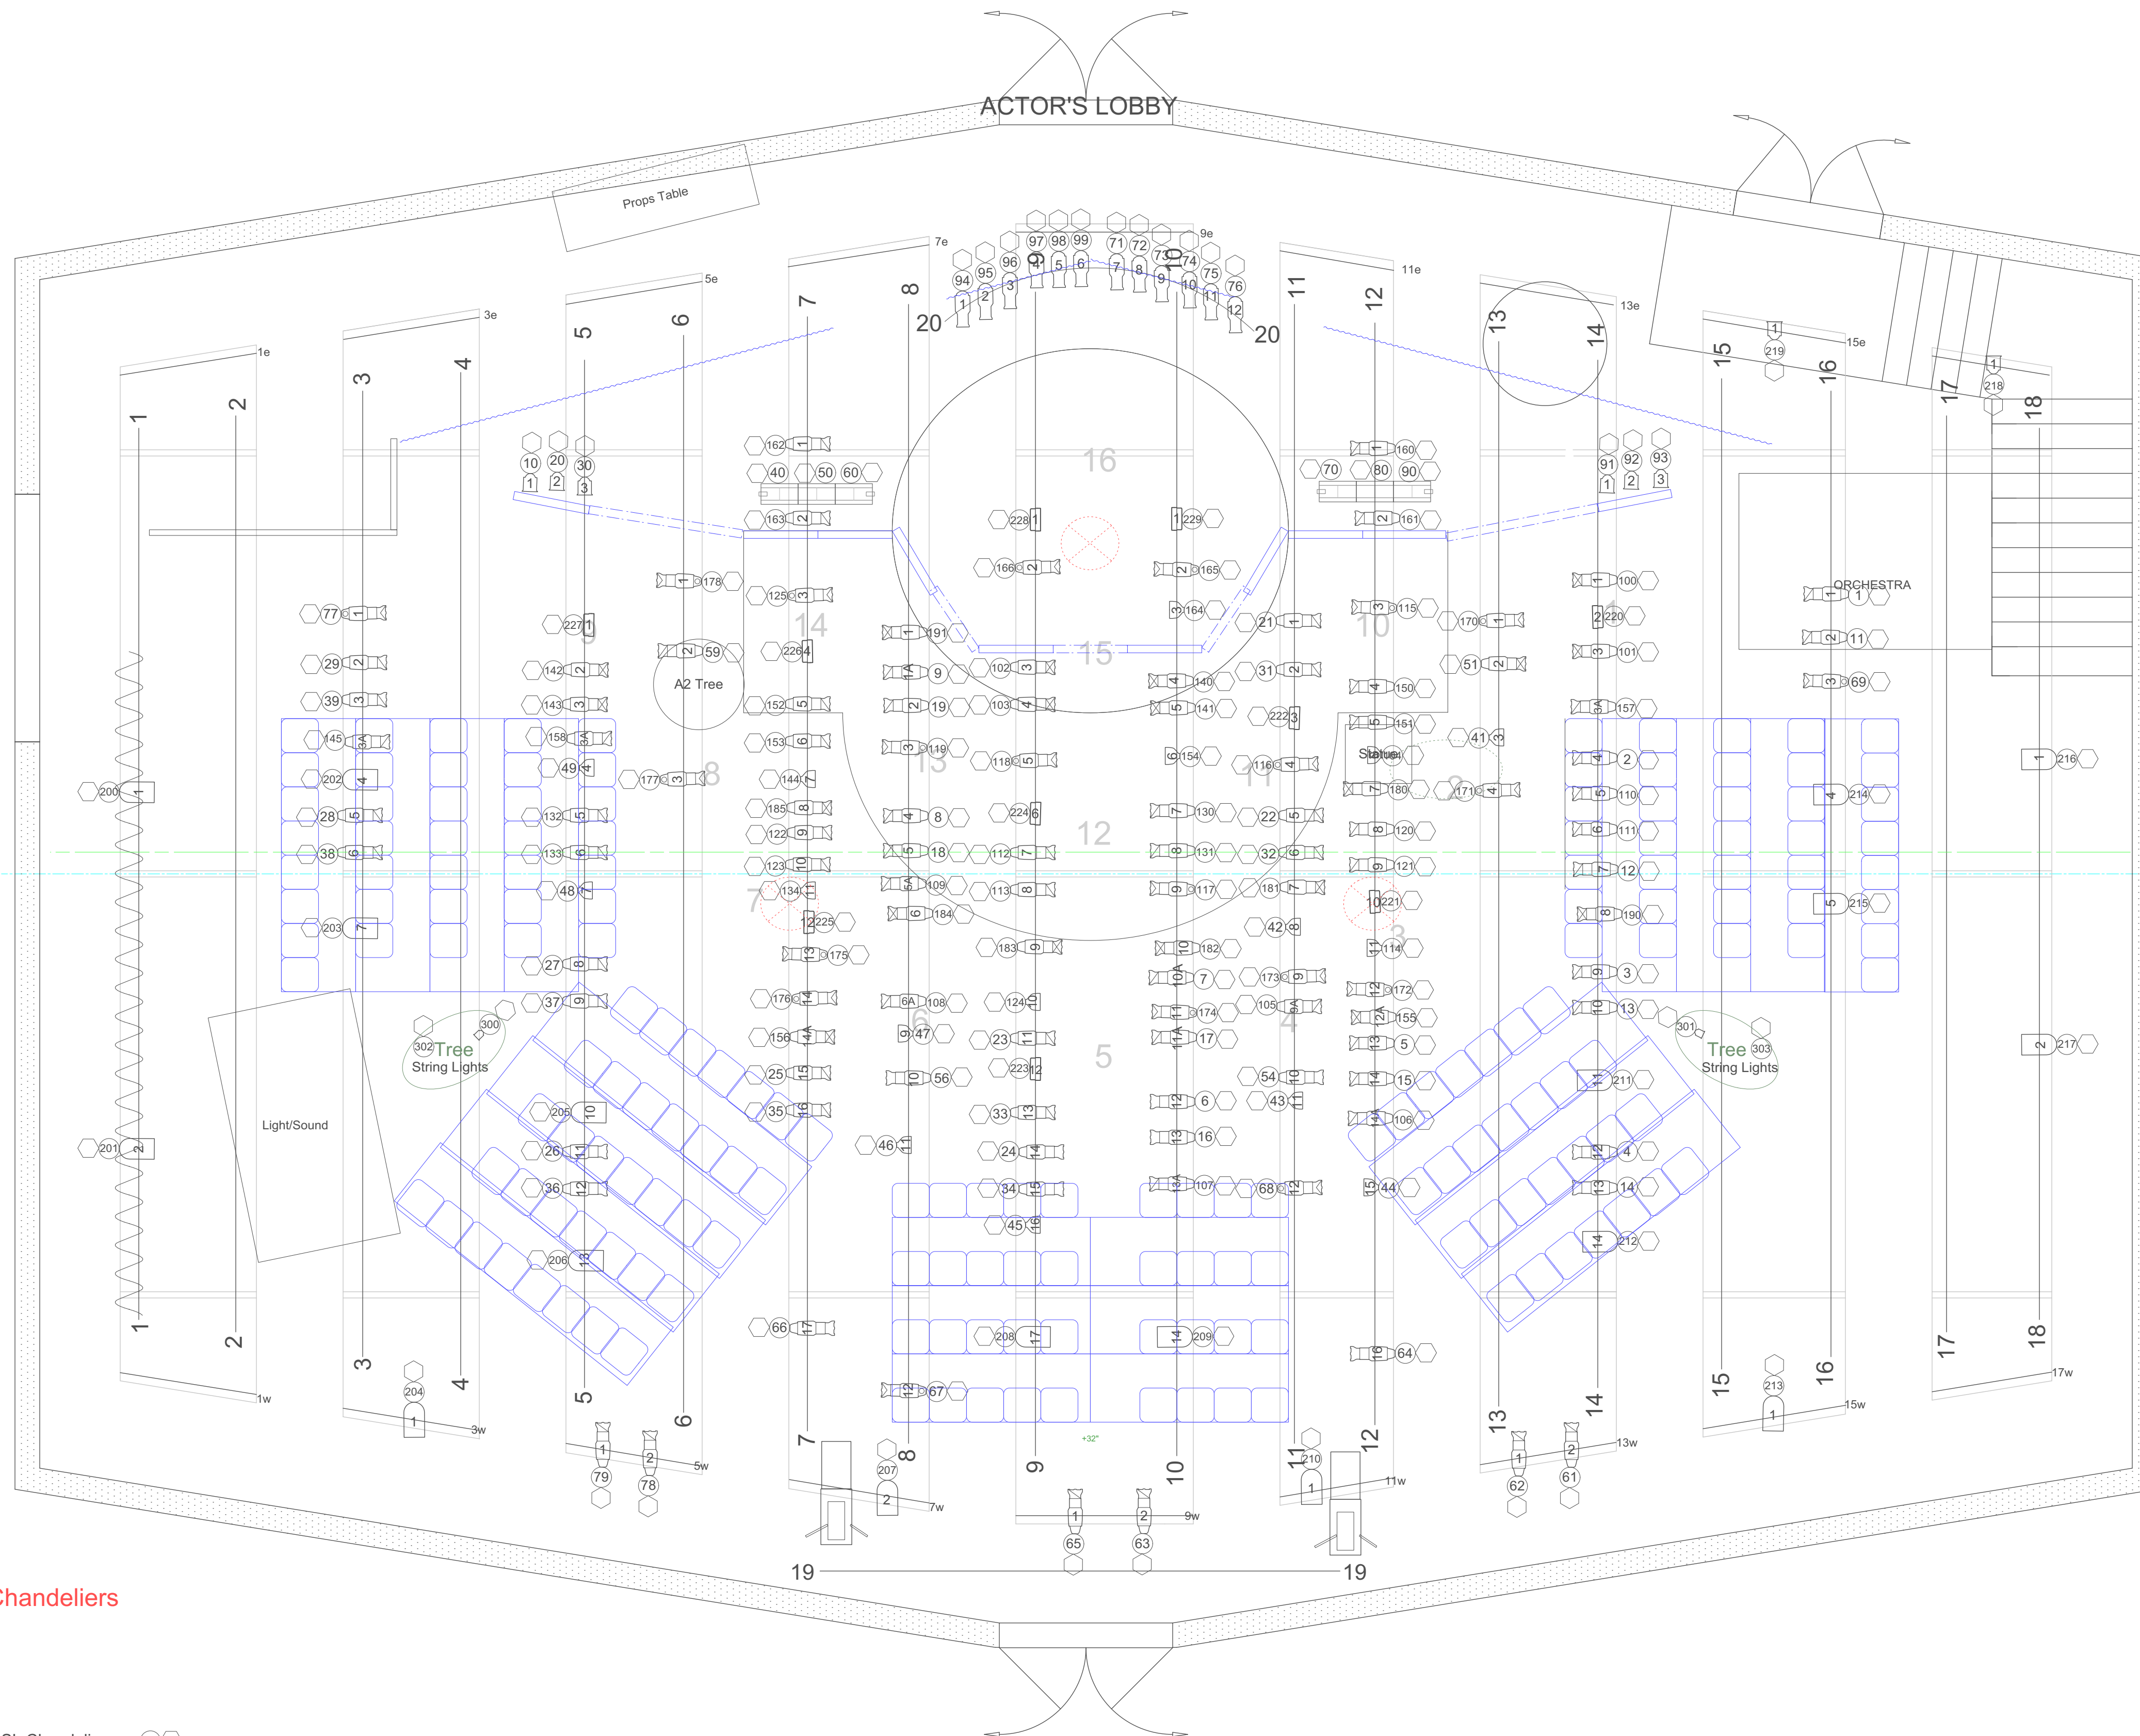
SCALE 1/4" = 1'

DWG NUMBER




L3

PAGE SIZE 24 X 36

LIGHTING PLOT



⊗ = Chandeliers

- SL Chandelier  304
- SR Chandelier  305
- Center Chandelier  306

A

B

C

D

E

F

G

H

I

1

2

3

4

5

6

7

8

1

2

3

4

5

6

7

8